

ALL COLOURS TO BE CONFIRMED

WELDED ALUMINUM CONSTRUCTION

BASE DETAILS

[2] 6" X 6" X 1/4" OR [2] 5" X 5" X 1/4" THK STEEL H.S.S.
 [2] 14" X 14" X 1" THK STEEL PLATES
 [2] 1" DIAMETER X 3'-0" LG ANCHOR BOLTS (QTY: 4 PER)
 [2] 24" DIAMETER X 5'-0" DEPTH CONCRETE FOOTING (AUGERED)
 [1] 2" DIAMETER PVC PIPE ELECTRICAL CONDUIT ONE SIDE
 15M AND 10M STEEL REINFORCEMENT BARS

FRONT VIEW (SIDE ONE)

END VIEW

FRONT VIEW (SIDE TWO)



SIGN TYPE: **D/S ILLUMINATED GATEWAY MONUMENT SIGNS - PROPOSAL "A"**

CUSTOMER: MUNICIPALITY OF WEST ELGIN

ADDRESS: FURNIVAL ROAD,
 RODNEY, ONTARIO

W.O. #

DESIGN NO. **H283 SK05 - pg.1**

SCALE: 3/8" = 1'-0"

ACC. EXEC.: MIKE VAN ESCH

DESIGNER: BOB DARNELL

DESIGN DATE: JULY 13 / 2021

REVISION #1:

APPROVED BY CUSTOMER:

DATE: / /




excellent

SIGNS & DISPLAYS inc.

2736 DINGMAN DRIVE, LONDON, ON
519-681-5492 excellentsigns.com

50
YEARS

SIGN TYPE: D/S ILLUMINATED GATEWAY MONUMENT SIGNS - PROPOSAL "A"			DESIGN NO. H283 SK05 - pg.2	DESIGN DATE: JULY 13 / 2021
CUSTOMER: MUNICIPALITY OF WEST ELGIN			SCALE: NOT TO SCALE	REVISION #1:
ADDRESS: FURNIVAL ROAD, RODNEY, ONTARIO			APPROVED BY CUSTOMER:	DATE:
W.O. #			ACC. EXEC.: MIKE VAN ESCH	
			DESIGNER: BOB DARNELL	
ALL ARTWORK REMAINS THE PROPERTY OF EXCELLENT SIGNS & DISPLAYS INC.				

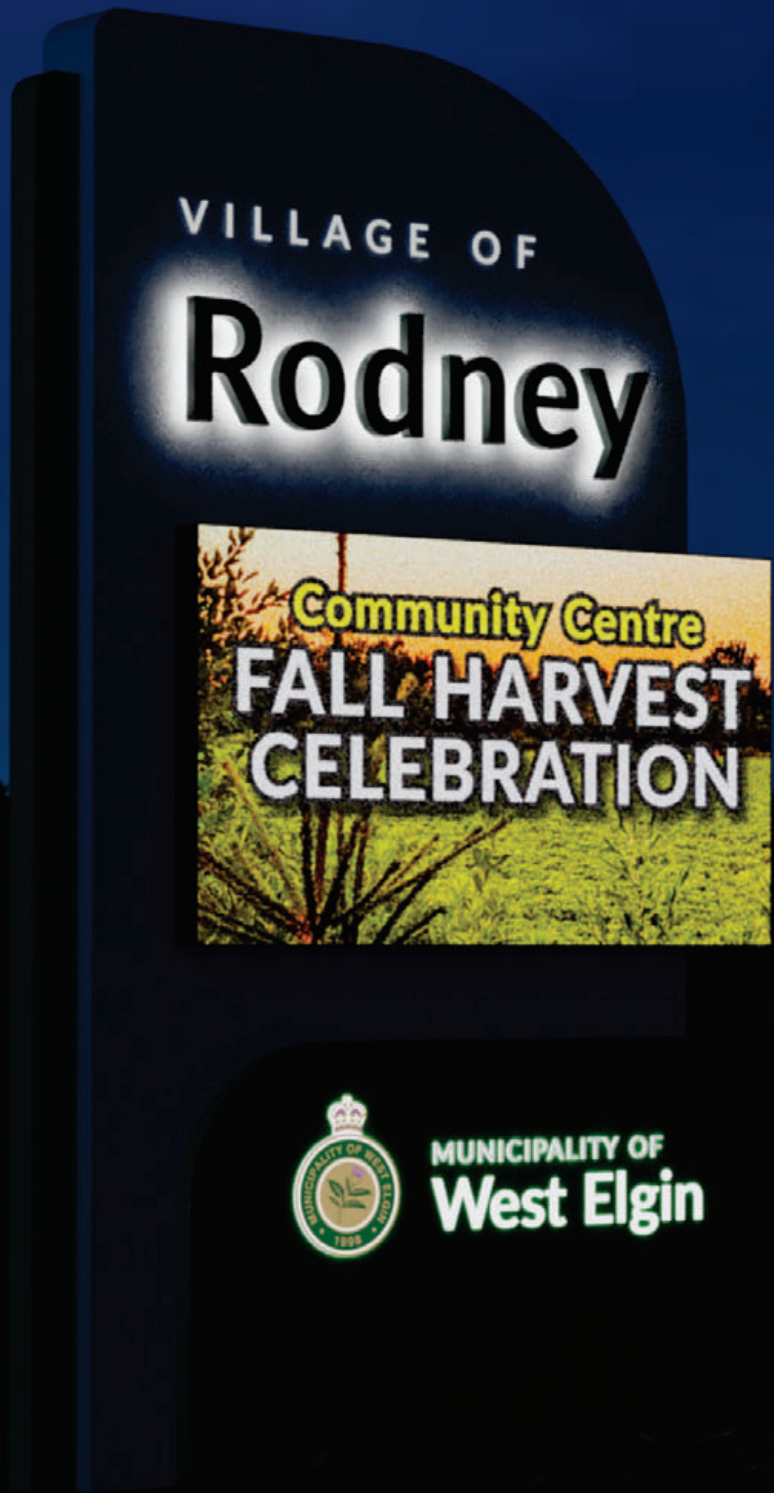

SIGN TYPE: D/S ILLUMINATED GATEWAY MONUMENT SIGNS - PROPOSAL "A"			DESIGN NO. H283 SK05 - pg.3	DESIGN DATE: JULY 13 / 2021
CUSTOMER: MUNICIPALITY OF WEST ELGIN			SCALE: NOT TO SCALE	REVISION #1:
ADDRESS: FURNIVAL ROAD, RODNEY, ONTARIO	ACC. EXEC.: MIKE VAN ESCH	APPROVED BY CUSTOMER: <div>DATE:</div>		
W.O. #	DESIGNER: BOB DARNELL	ALL ARTWORK REMAINS THE PROPERTY OF EXCELLENT SIGNS & DISPLAYS INC.		