

PROPOSAL B

- A** 30" DEEP ALUMINUM FABRICATED TOP CAP / PAINTED TO MATCH 3M 3630-126 DARK EMERALD GREEN
- B** 22" DEEP ALUMINUM FABRICATED SIGN CABINET / ALUMINUM FACE AND RETURNS PAINTED WHITE / ROUTERD OUT OUTER LOGO SHAPE AND "VILLAGE OF" COPY TO HAVE WHITE ACRYLIC PUSHING THROUGH FACE 1/2" / 3M 3630-131 GOLD METALLIC, 3M 3630-126 DARK EMERALD GREEN AND 3M 3630-128 PLUM PURPLE VINYL APPLIED TO THE FACE OF LOGO AND 3M 3630-51 SILVER GRAY VINYL APPLIED TO THE FACES OF "VILLAGE OF" COPY (EDGES REMAIN WHITE) / ILLUMINATED WITH WHITE LEDS
- C** 2" DEEP ALUMINUM FABRICATED REVERSE CHANNEL LETTERS / PAINTED TO MATCH 3M 3630-126 DARK EMERALD GREEN / MOUNTED TO ALUMINUM FACE ON 2" STANDOFFS / 3/16" WHITE LEXAN BACKS / HALO-ILLUMINATED WITH WHITE LEDS
- D** 2" WIDE ALUMINUM FABRICATED REVEALS AROUND SIGN CABINET AND ENCLOSURE / PAINTED WHITE


- E** GREENTAK GSH OUTDOOR FULL COLOUR LED ELECTRONIC MESSAGE CENTRES / 10MM PITCH / 96 X 320 PIXELS / MOUNTED TO EACH SIDE OF 12" DEEP ALUMINUM FABRICATED ENCLOSURE / ENCLOSURE FACE AND RETURNS PAINTED WHITE
- F** 12" DIAMETER ALUMINUM FABRICATED POLE ENCLOSURES / PAINTED WHITE
- G** 18" DIAMETER ALUMINUM FABRICATED BASE PLATE ENCLOSURES / PAINTED TO MATCH 3M 3630-126 DARK EMERALD GREEN
- H** [ 2 ] 6" X 6" X 1/4" OR [ 2 ] 4" X 8" X 1/4" THK STEEL H.S.S.  
[ 2 ] 14" X 14" X 1" THK STEEL PLATES  
[ 2 ] 1" DIAMETER X 3'-0" LG ANCHOR BOLTS (QTY: 4 PER)  
[ 2 ] 24" DIAMETER X 5'-0" DEPTH RAISED CONCRETE FOOTING (AUGERED)  
[ 1 ] 2" DIAMETER PVC PIPE ELECTRICAL CONDUIT ONE SIDE  
15M AND 10M STEEL REINFORCEMENT BARS

ALL COLOURS TO BE CONFIRMED  
WELDED ALUMINUM CONSTRUCTION

FRONT VIEW (SIDE ONE)

END VIEW

FRONT VIEW (SIDE TWO)

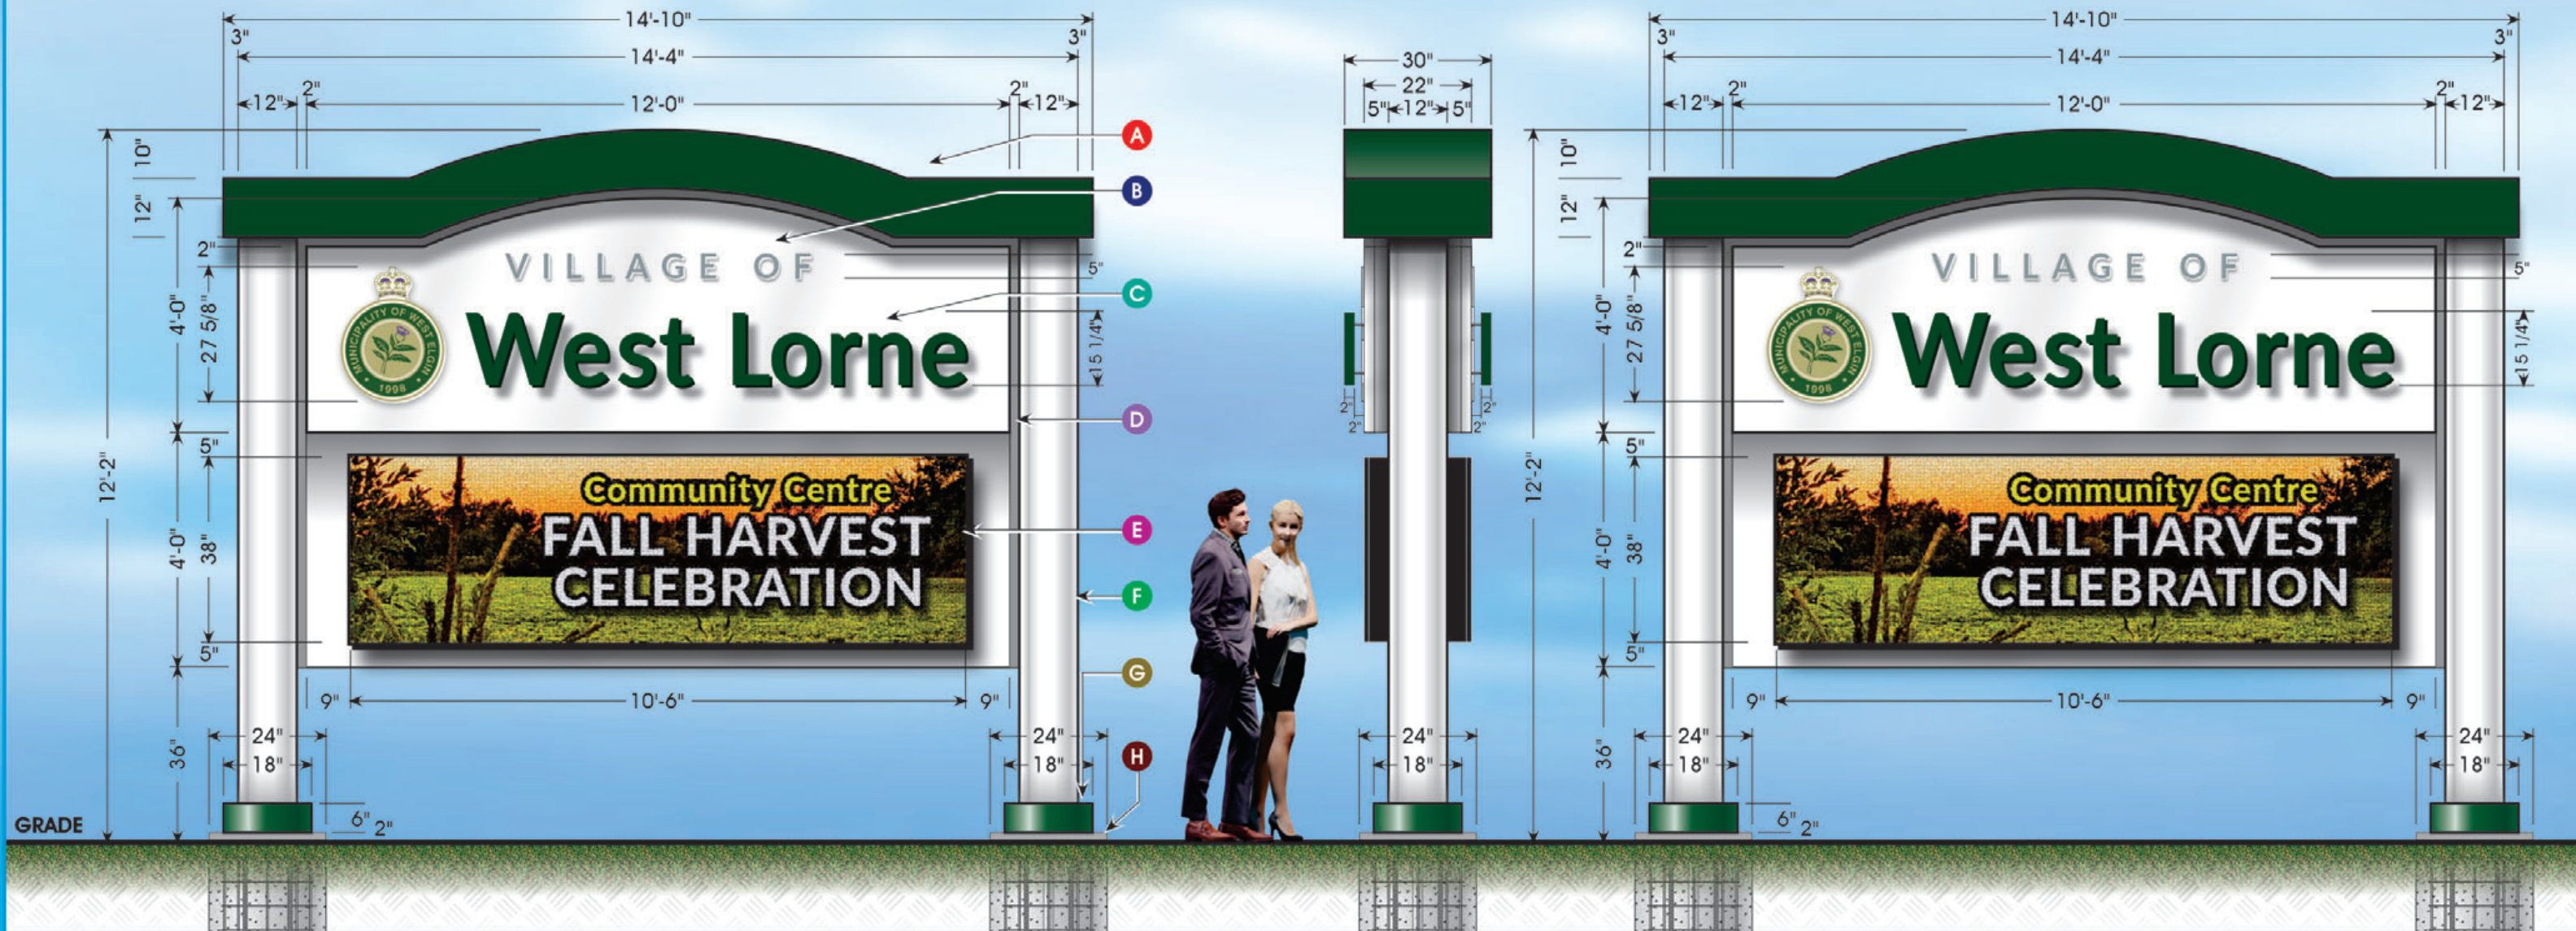

SIGN TYPE: **D/S ILLUMINATED GATEWAY MONUMENT SIGN - PROPOSAL "B"**

CUSTOMER: MUNICIPALITY OF WEST ELGIN

ADDRESS: GRAHAM ROAD,  
WEST LORNE, ONTARIO

W.O. #

DESIGN NO. **H283 SK08 - pg.1**

SCALE: 3/8" = 1'-0"

APPROVED BY CUSTOMER:

DESIGN DATE: JULY 13 / 2021

REVISION #1:

DATE: / /

ACC. EXEC.: MIKE VAN ESCH

DESIGNER: BOB DARNELL

ALL ARTWORK REMAINS THE PROPERTY OF EXCELLENT SIGNS & DISPLAYS INC.





excellent


SIGNS & DISPLAYS inc.

2736 DINGMAN DRIVE, LONDON, ON  
519-681-5492    excellentsigns.com

50  
YEARS

SIGN TYPE: <b>D/S ILLUMINATED GATEWAY MONUMENT SIGN - PROPOSAL "B"</b>			DESIGN NO. <b>H283 SK08 - pg.2</b>	DESIGN DATE: JULY 13 / 2021
CUSTOMER: MUNICIPALITY OF WEST ELGIN			SCALE: NOT TO SCALE	REVISION #1:
ADDRESS: GRAHAM ROAD, WEST LORNE, ONTARIO			APPROVED BY CUSTOMER:	DATE: .....
W.O. #			ACC. EXEC.: MIKE VAN ESCH	
			DESIGNER: BOB DARNELL	
ALL ARTWORK REMAINS THE PROPERTY OF EXCELLENT SIGNS & DISPLAYS INC.				



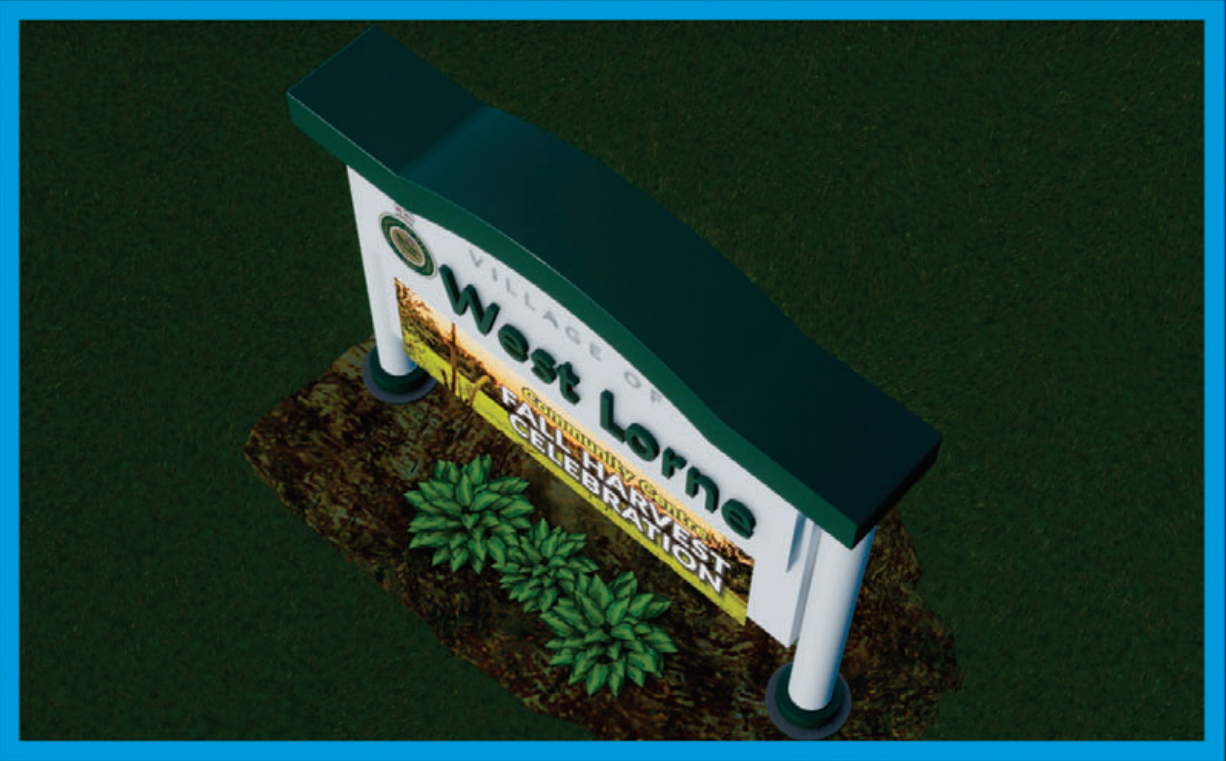

SIGN TYPE: <b>D/S ILLUMINATED GATEWAY MONUMENT SIGN - PROPOSAL "B"</b>			DESIGN NO. <b>H283 SK08 - pg.3</b>	DESIGN DATE: JULY 13 / 2021
CUSTOMER: MUNICIPALITY OF WEST ELGIN			SCALE: NOT TO SCALE	REVISION #1:
ADDRESS: GRAHAM ROAD, WEST LORNE, ONTARIO			APPROVED BY CUSTOMER:	DATE: .....
W.O. #			ACC. EXEC.: MIKE VAN ESCH	
			DESIGNER: BOB DARNELL	
ALL ARTWORK REMAINS THE PROPERTY OF EXCELLENT SIGNS & DISPLAYS INC.				