


APPENDIX ONE: ZONING SKETCH - D14 02-2022

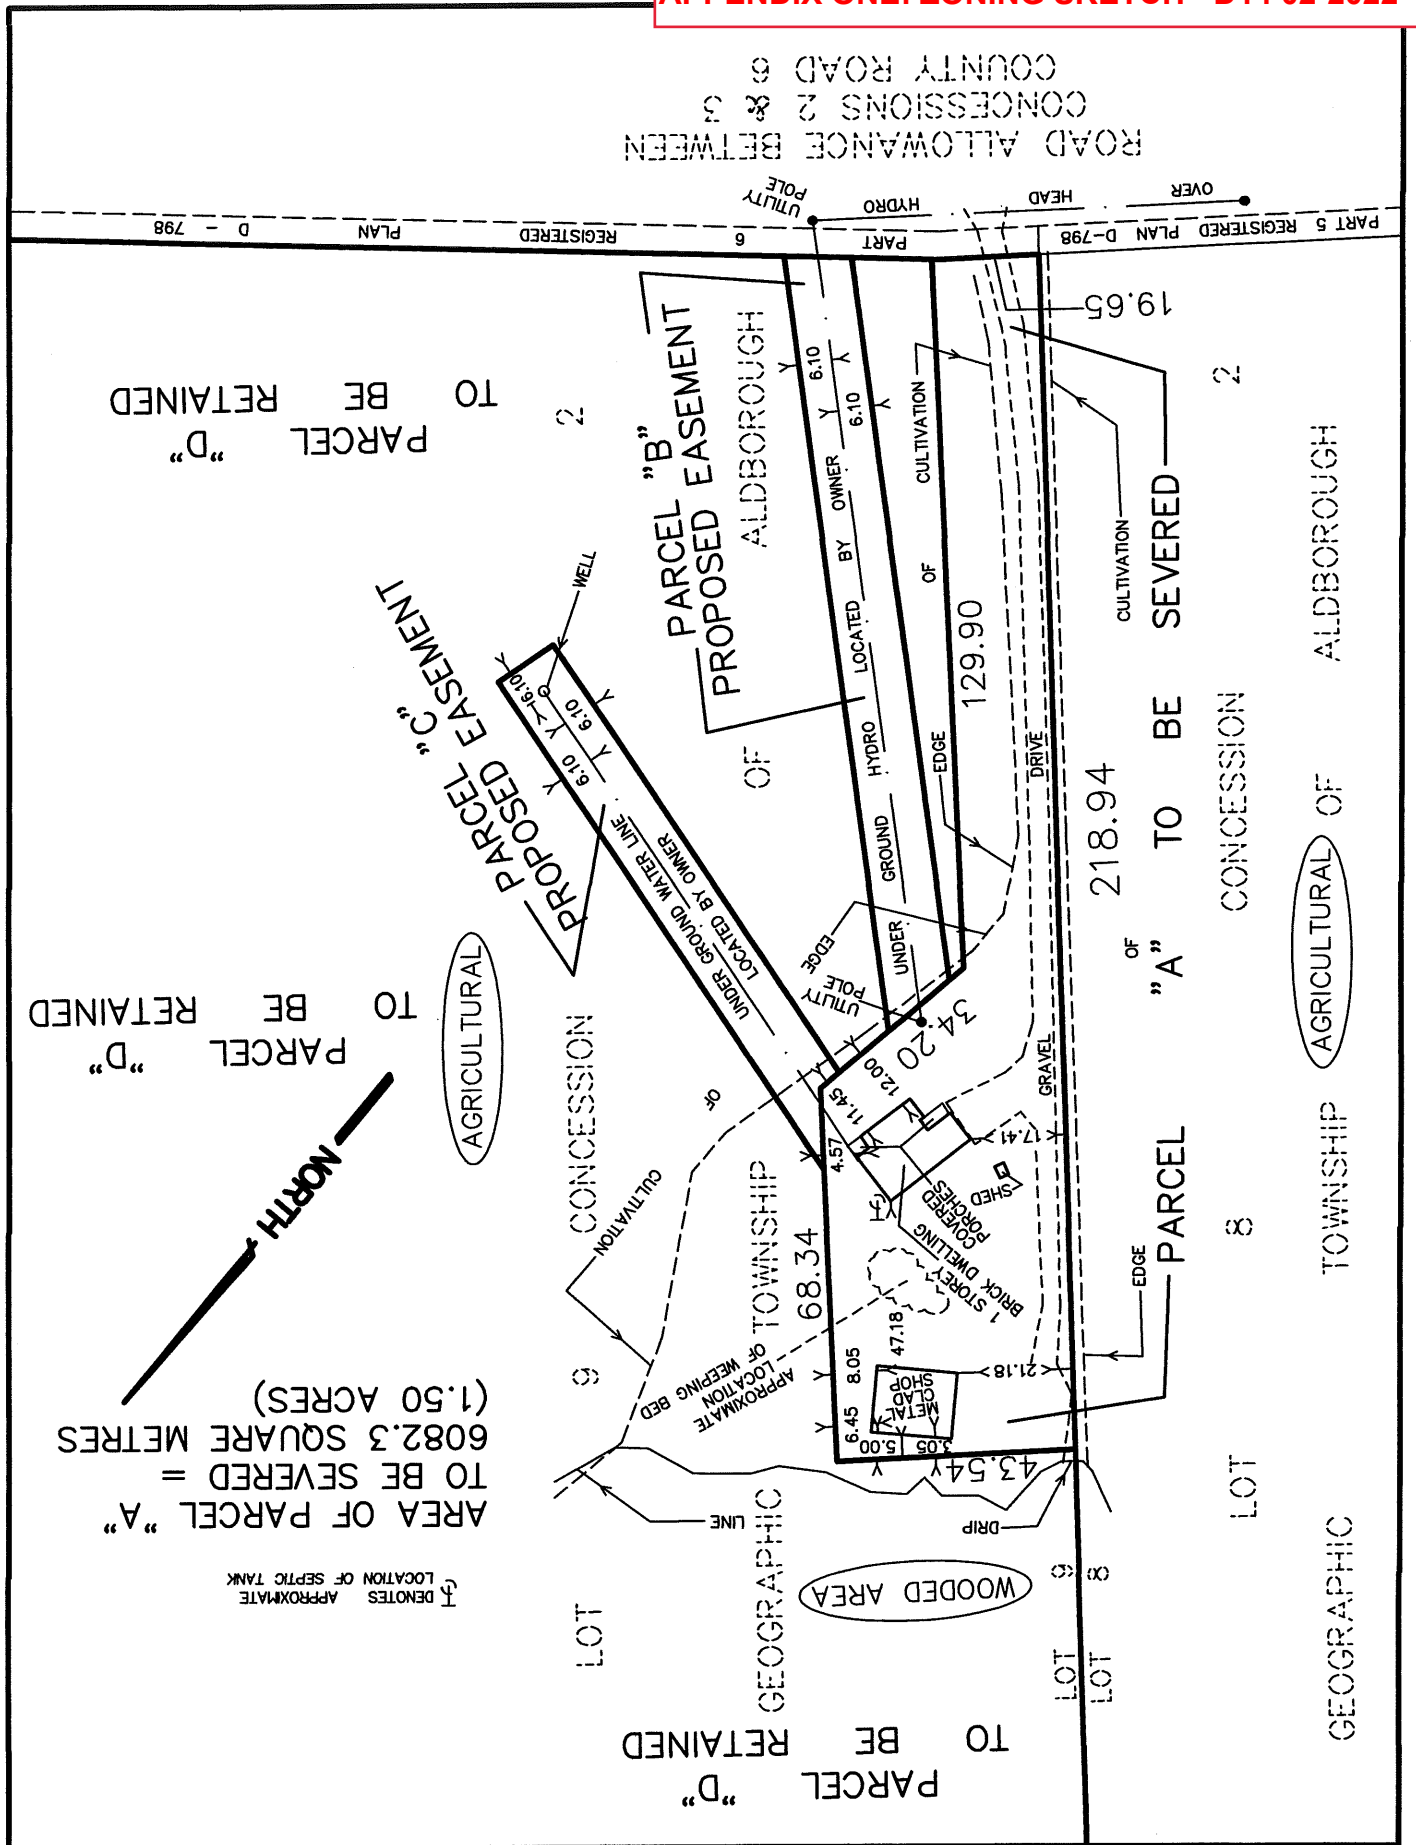

H - House
 S - Shop
 SH - Shed
 WB weeping
 Bed

~~Retain~~
 Retain
 Sewer

Agricultural

Johnson Line

