



Appendix One - Details

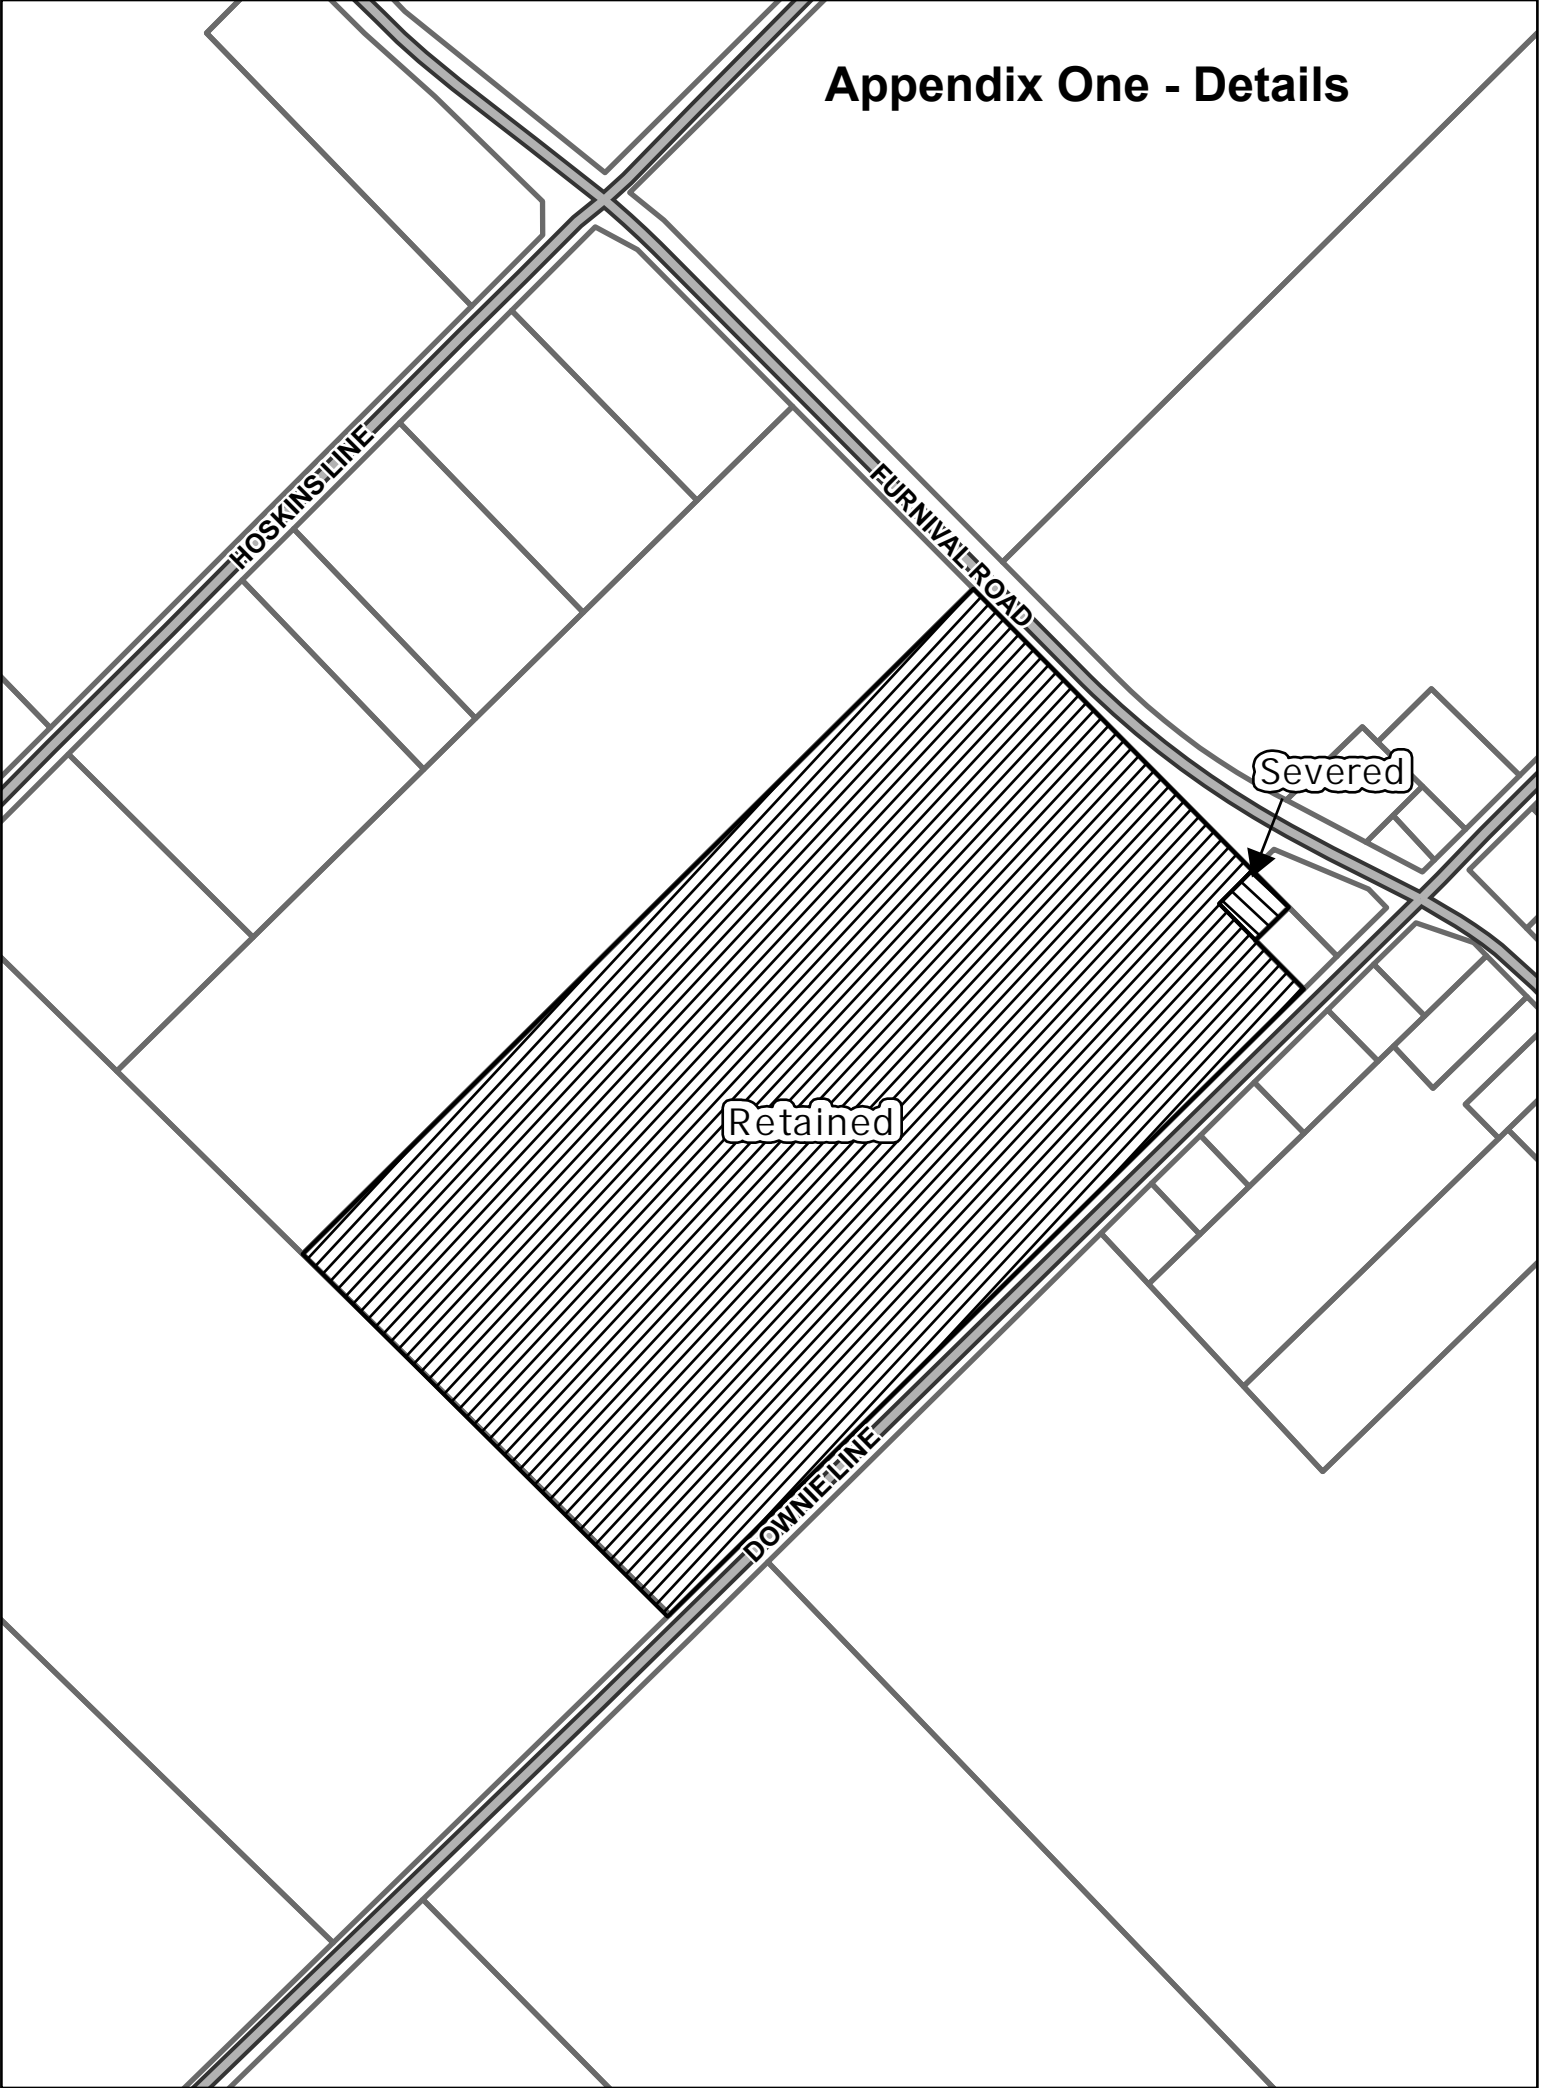

Location Map



Subject Site: 22100 Downie Line
File Number: E 75-2022
Owner: Petrus Fleuren and Ida Fleuren
Planner: Unknown
CA: Lower Thames Conservation Authority
Created By: PC
Date: 09/07/2022
Municipality of West Elgin

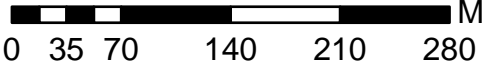

- Legend
- Subject Site
 - Severed
 - Retained
 - Elgin Road Network
 - Buildings