


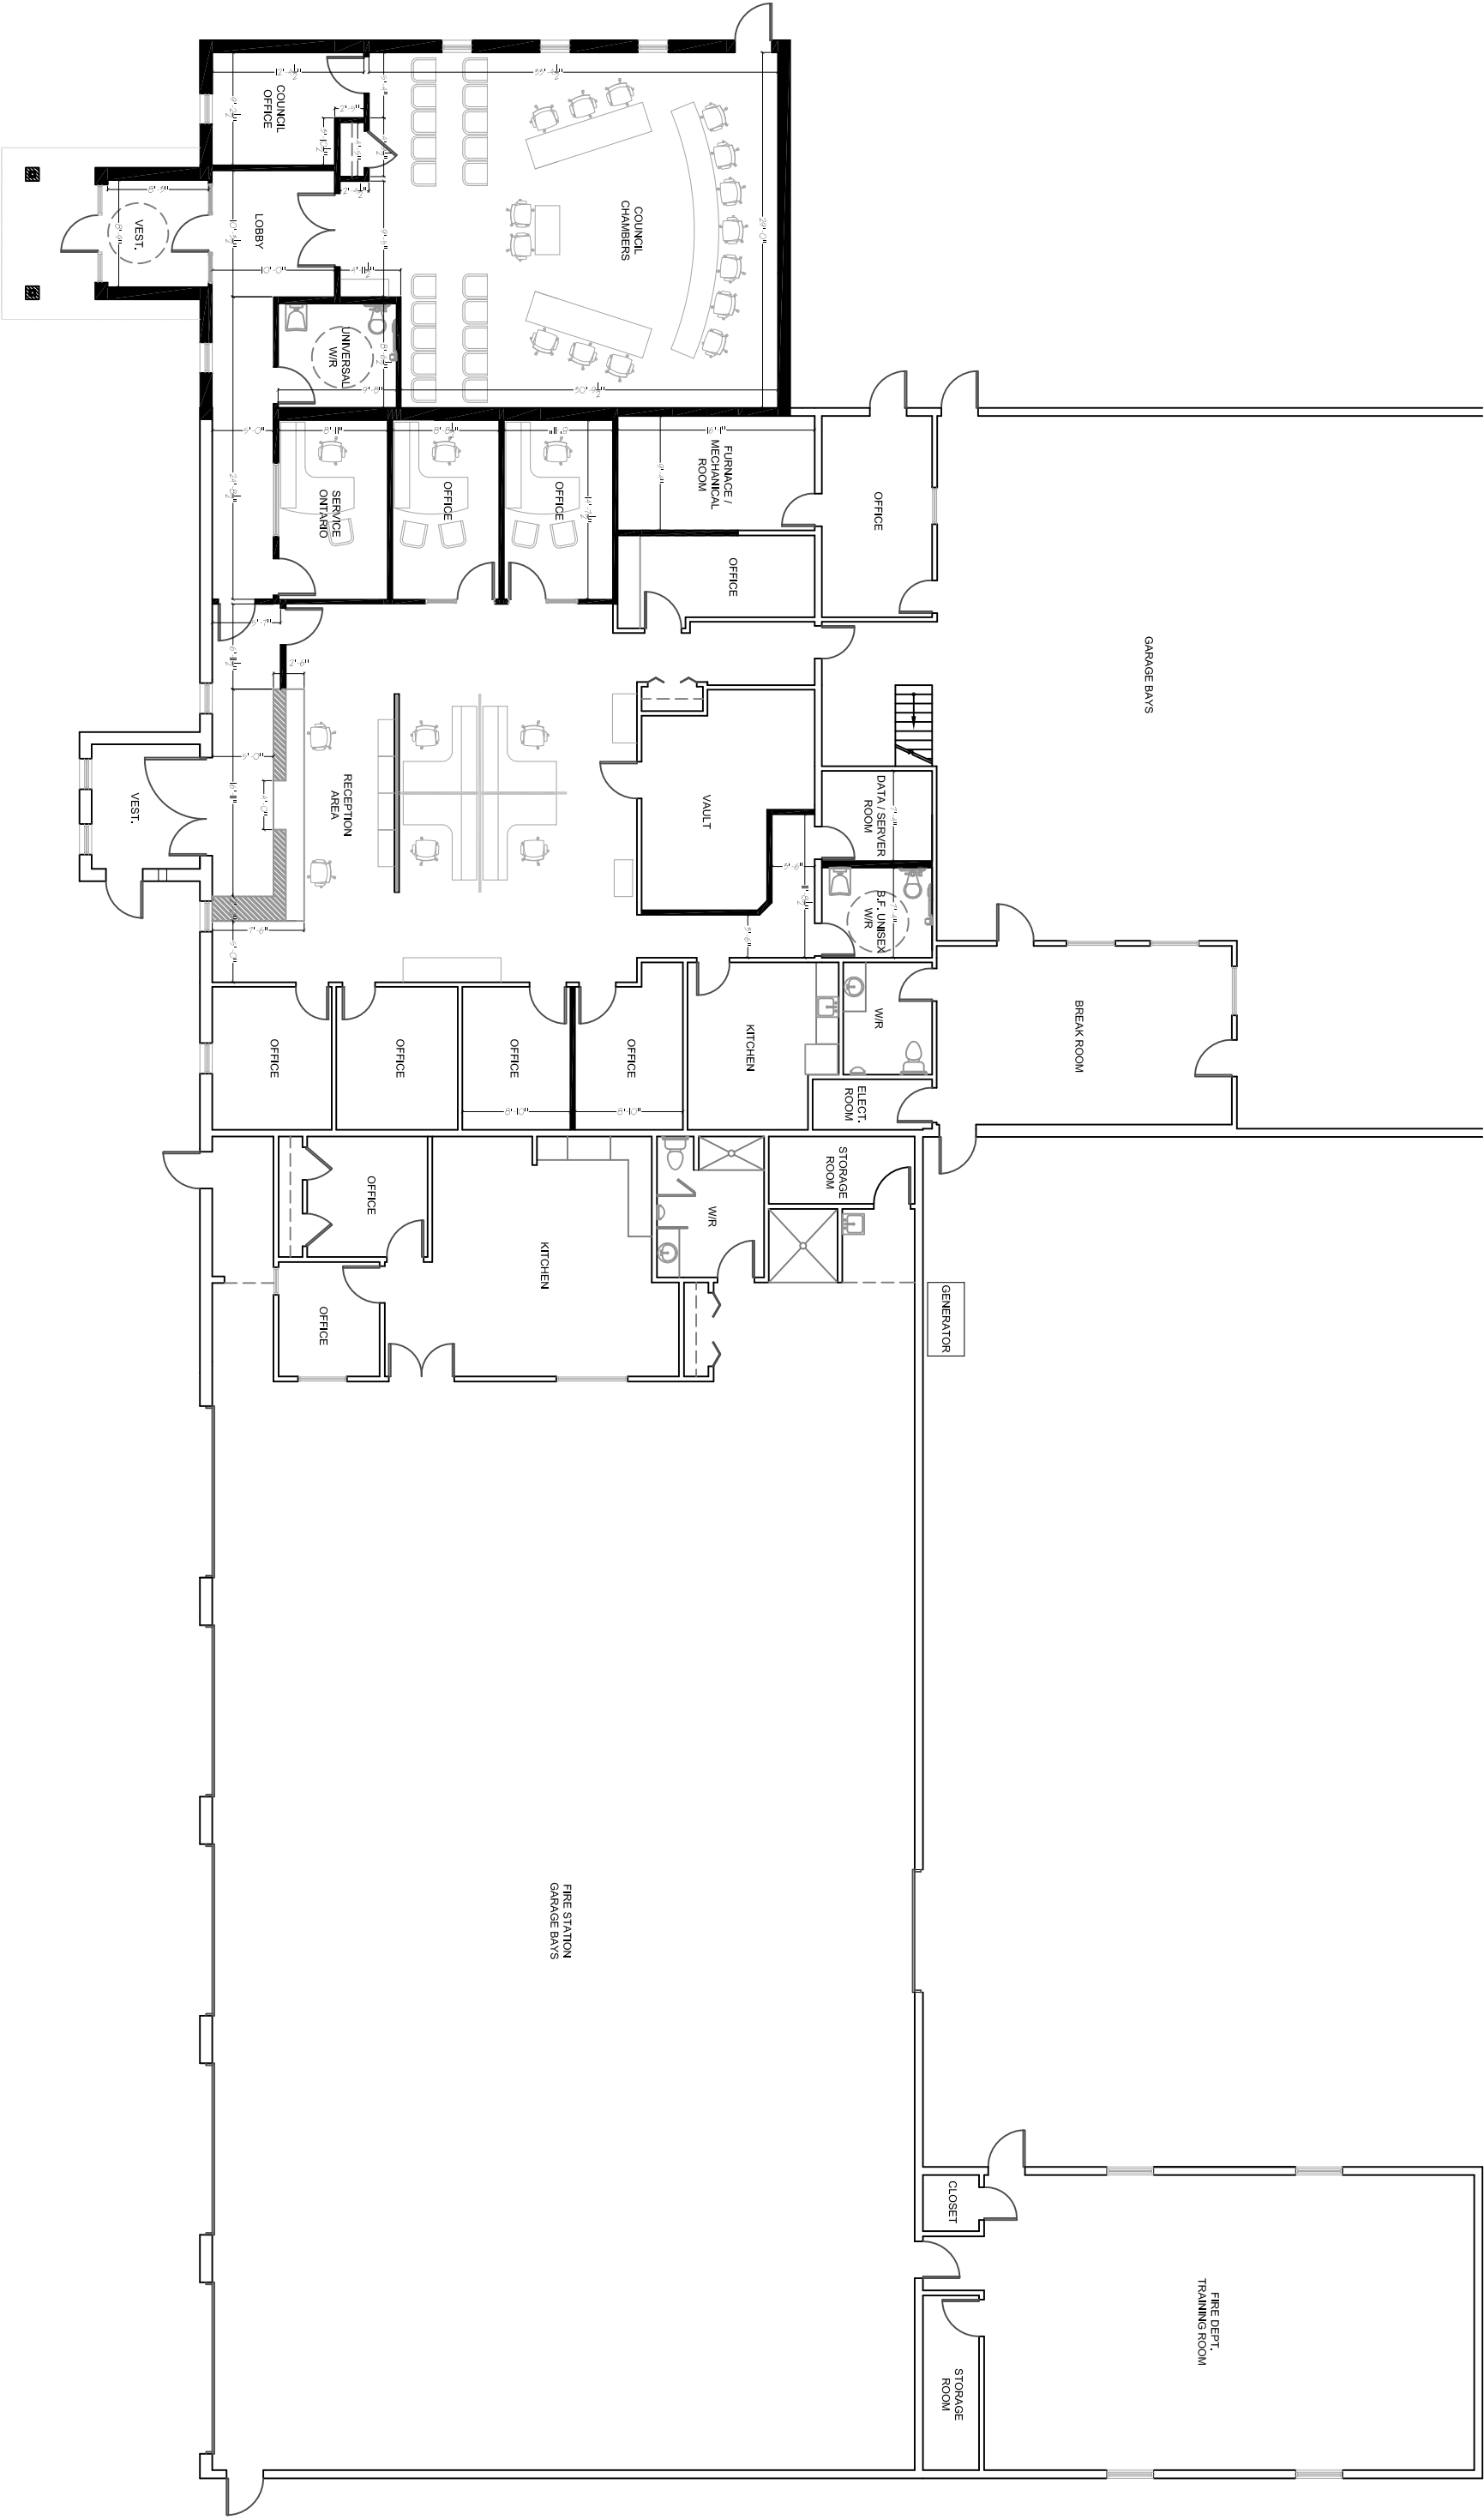

WEST ELGIN - MUNICIPAL BUILDING

PROPOSED OPTION #1