


HOSKINS LINE

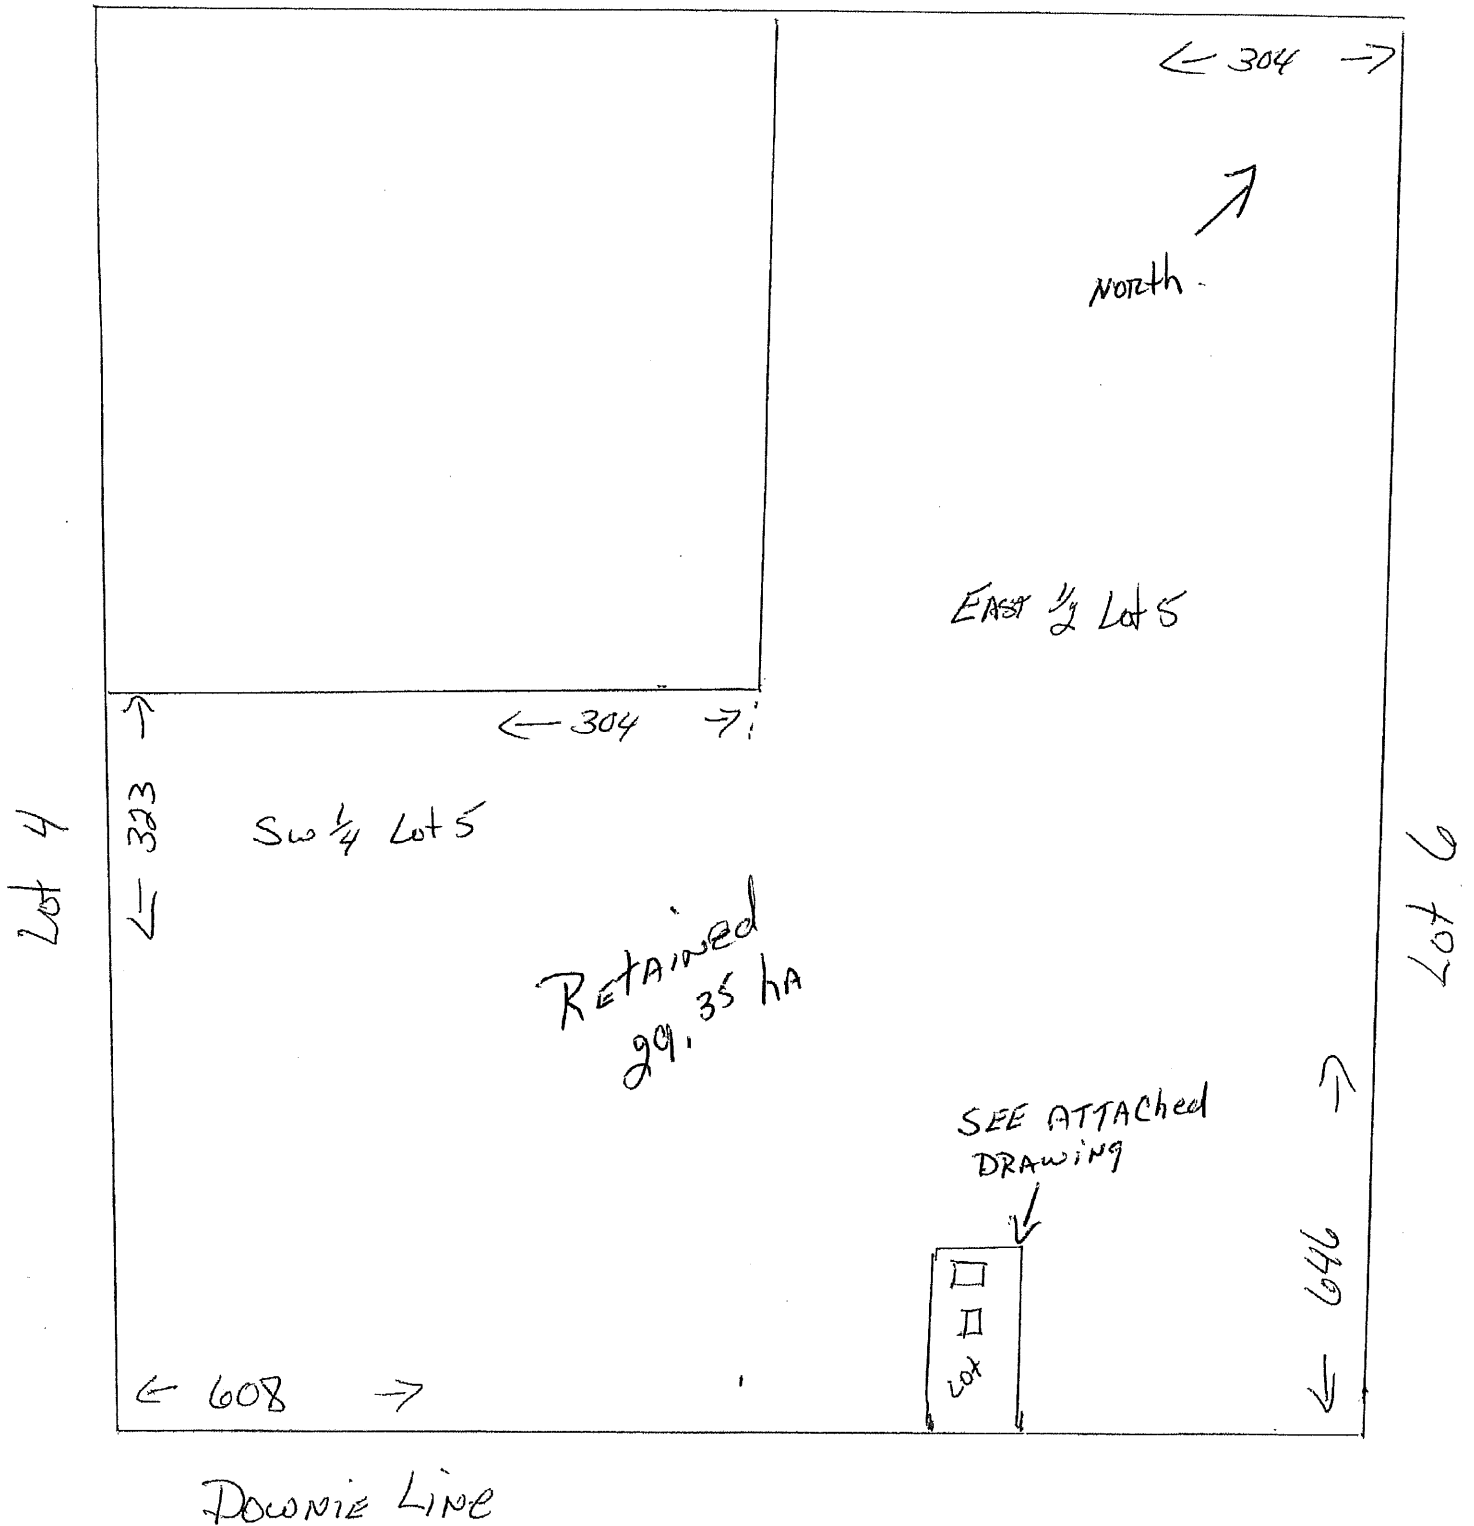

SKETCH FOR PROPOSED SEVERANCE

PART OF LOT 5, GORE CONCESSION
GEOGRAPHIC TOWNSHIP OF ALDBOROUGH
MUNICIPALITY OF WEST ELGIN
COUNTY OF ELGIN

NOT TO SCALE (METRIC)

KIM HUSTED SURVEYING LTD.



AGRICULTURAL

TO BE RETAINED

PARCEL "A"

TO BE SEVERED

AREA = 6689.0 SQ. METRES
(1.65 ACRES)

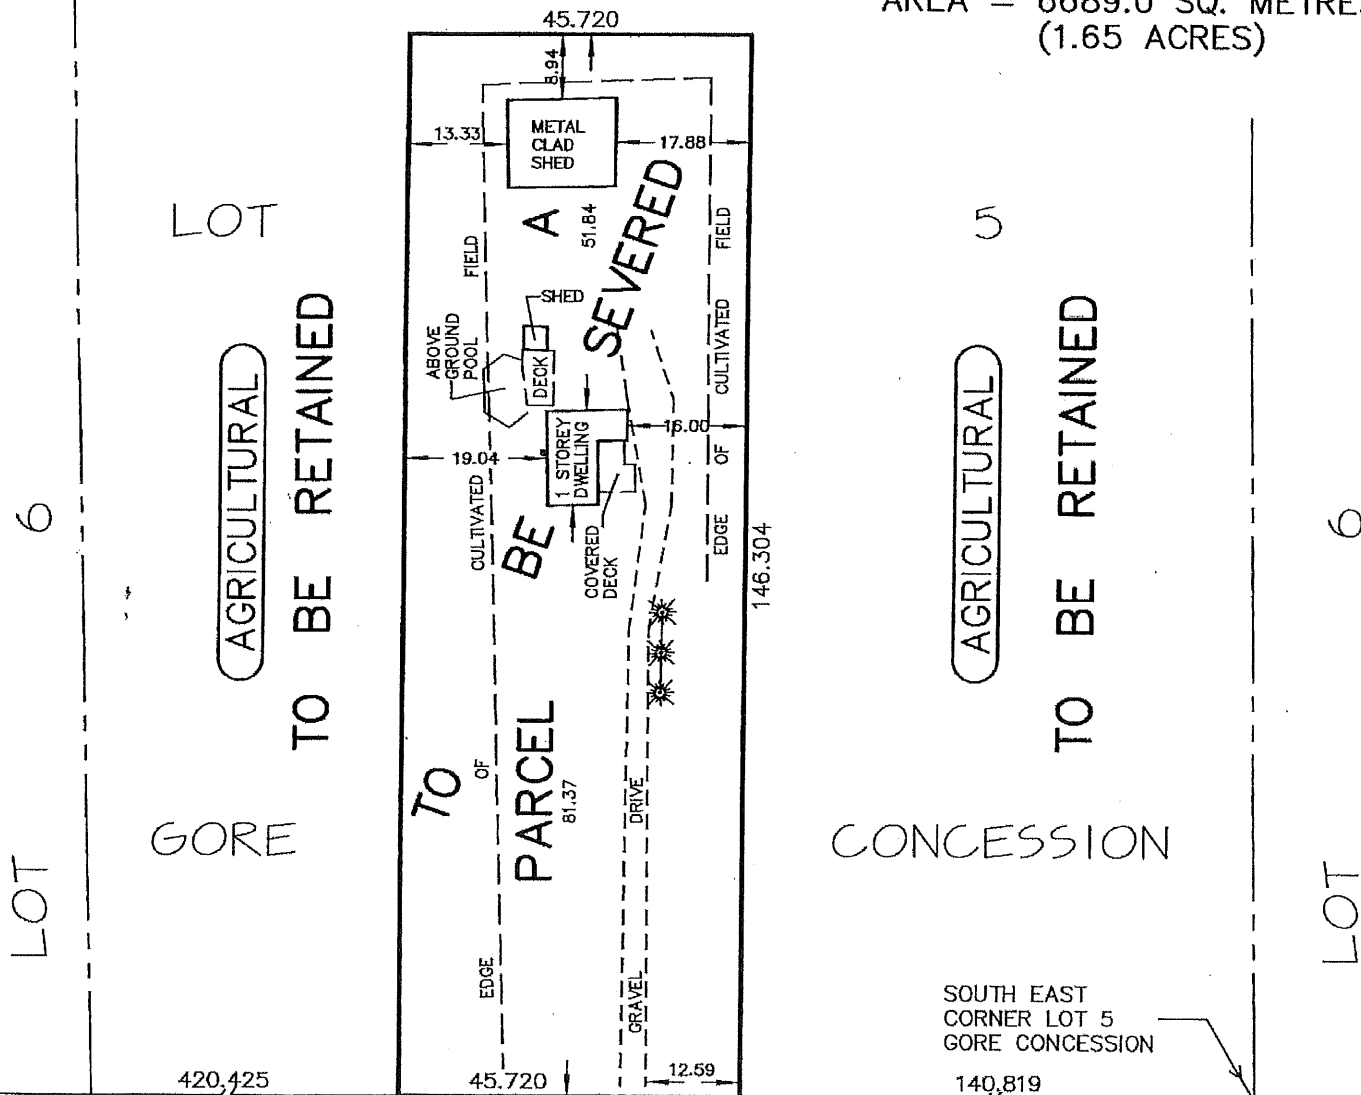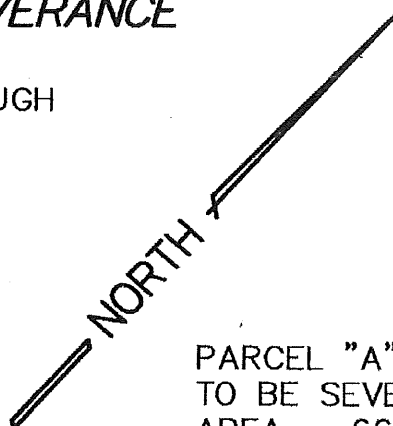

ROAD ALLOWANCE BETWEEN CONCESSION 7 AND GORE CONCESSION
DOWNIE ROAD

KIM HUSTED SURVEYING LTD.

ONTARIO LAND SURVEYOR

30 HARVEY STREET, TILLSONBURG, ONTARIO. N4G 3J8

PHONE: 519-842-3638

FAX: 519-842-3639

PROJECT: 21-16626

REFERENCE: FILE

DISK No.
646