


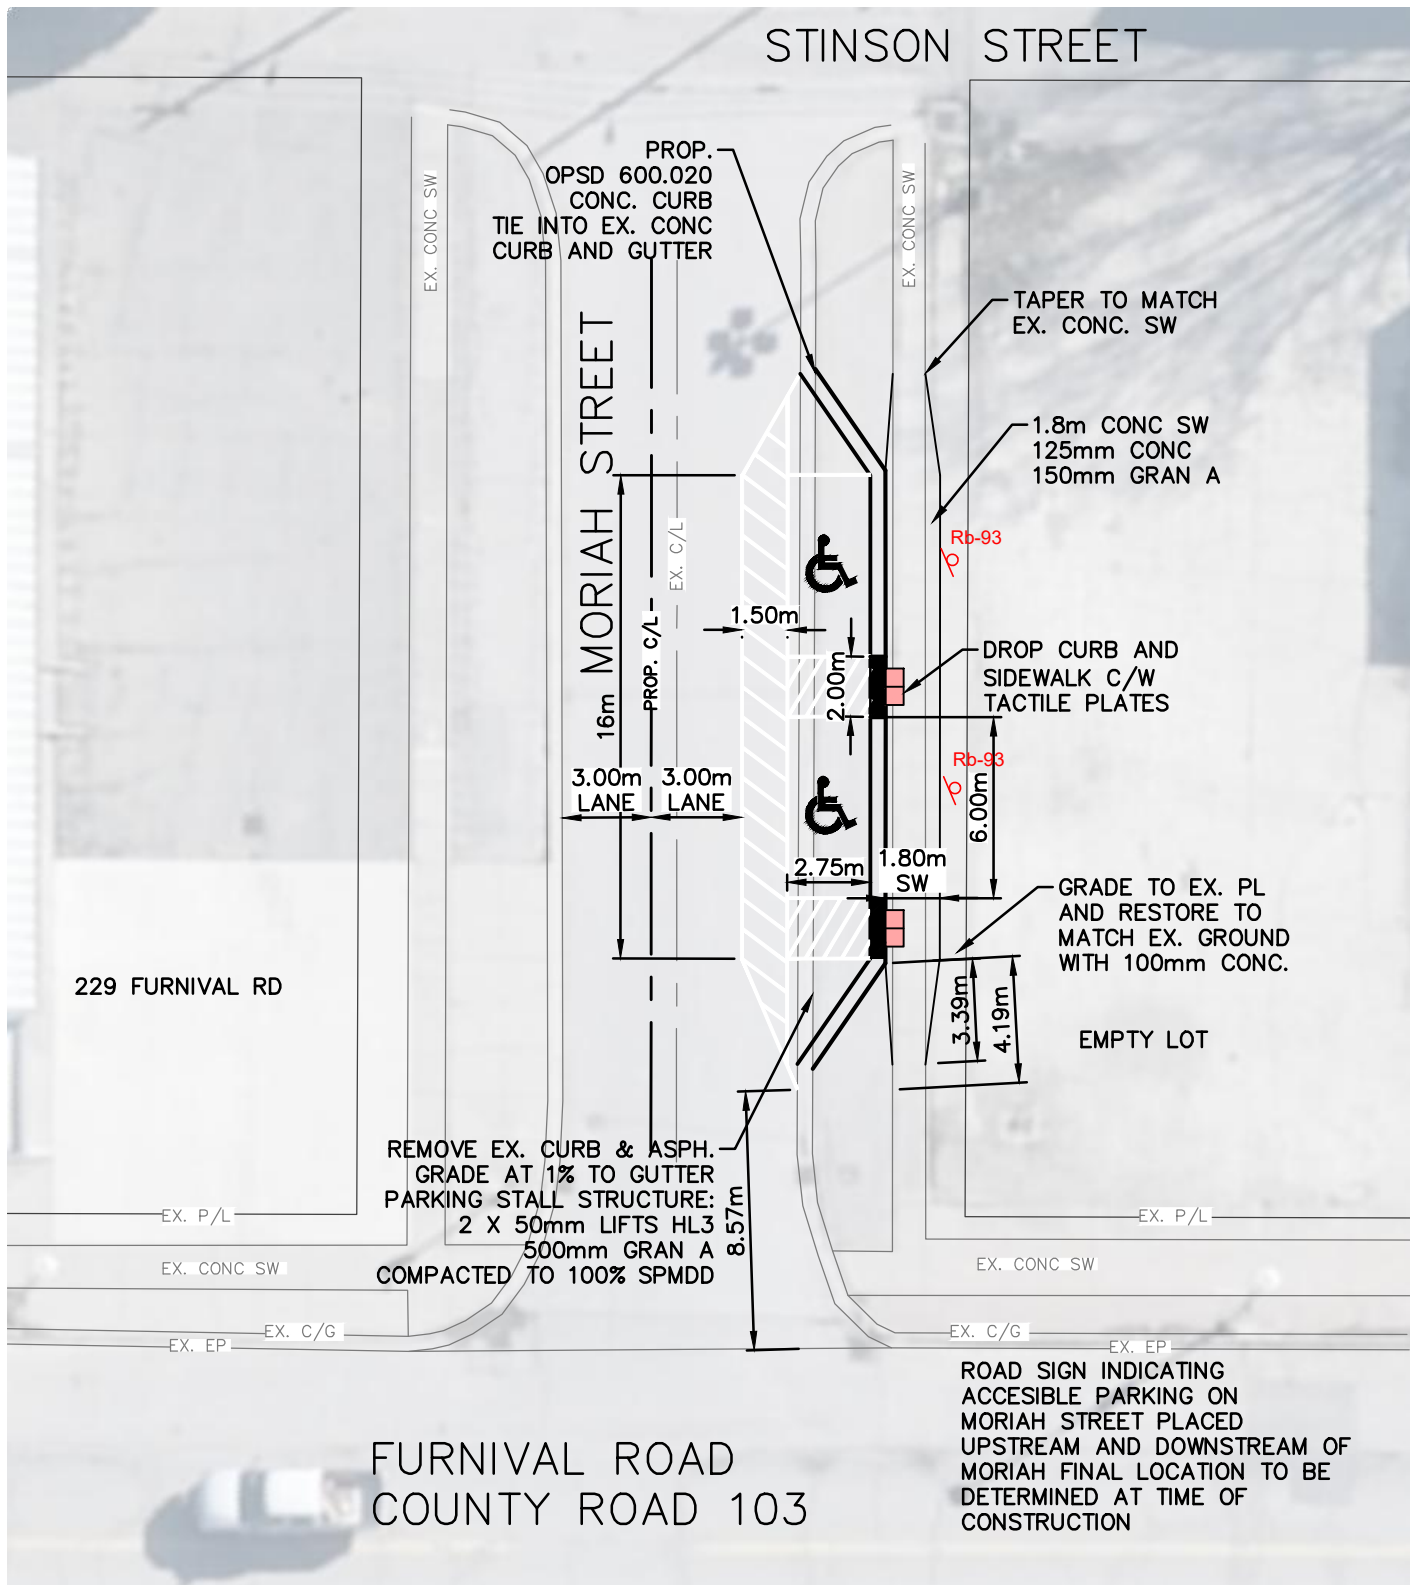

STAMP:

COUNTY OF ELGIN / MUNICIPALITY OF WEST ELGIN

MORIAH STREET ACCESSIBLE PARKING TYPE B

SCALE: 1:250

DRAWING #: 1

REVISION DATE: OCT 21, 2021