

PLANNING REPORT 2022-10

APPENDIX ONE: ZONING


SKETCHES - D14 06-2022

SKETCH FOR PROPOSED SEVERENCE
PART OF LOT B
CONCESSION 10
(GEOGRAPHIC TOWNSHIP OF ALDBOROUGH)
IN THE
MUNICIPALITY OF WEST ELGIN
COUNTY OF ELGIN
NOT TO SCALE

AREA OF PARCEL "A"
= 8093 SQUARE METRES
"NO AERIAL HYDRO LINES"

LEGEND

*	DENOTES	FENCE
	DENOTES	TREES
S.Q.M.	DENOTES	SQUARE

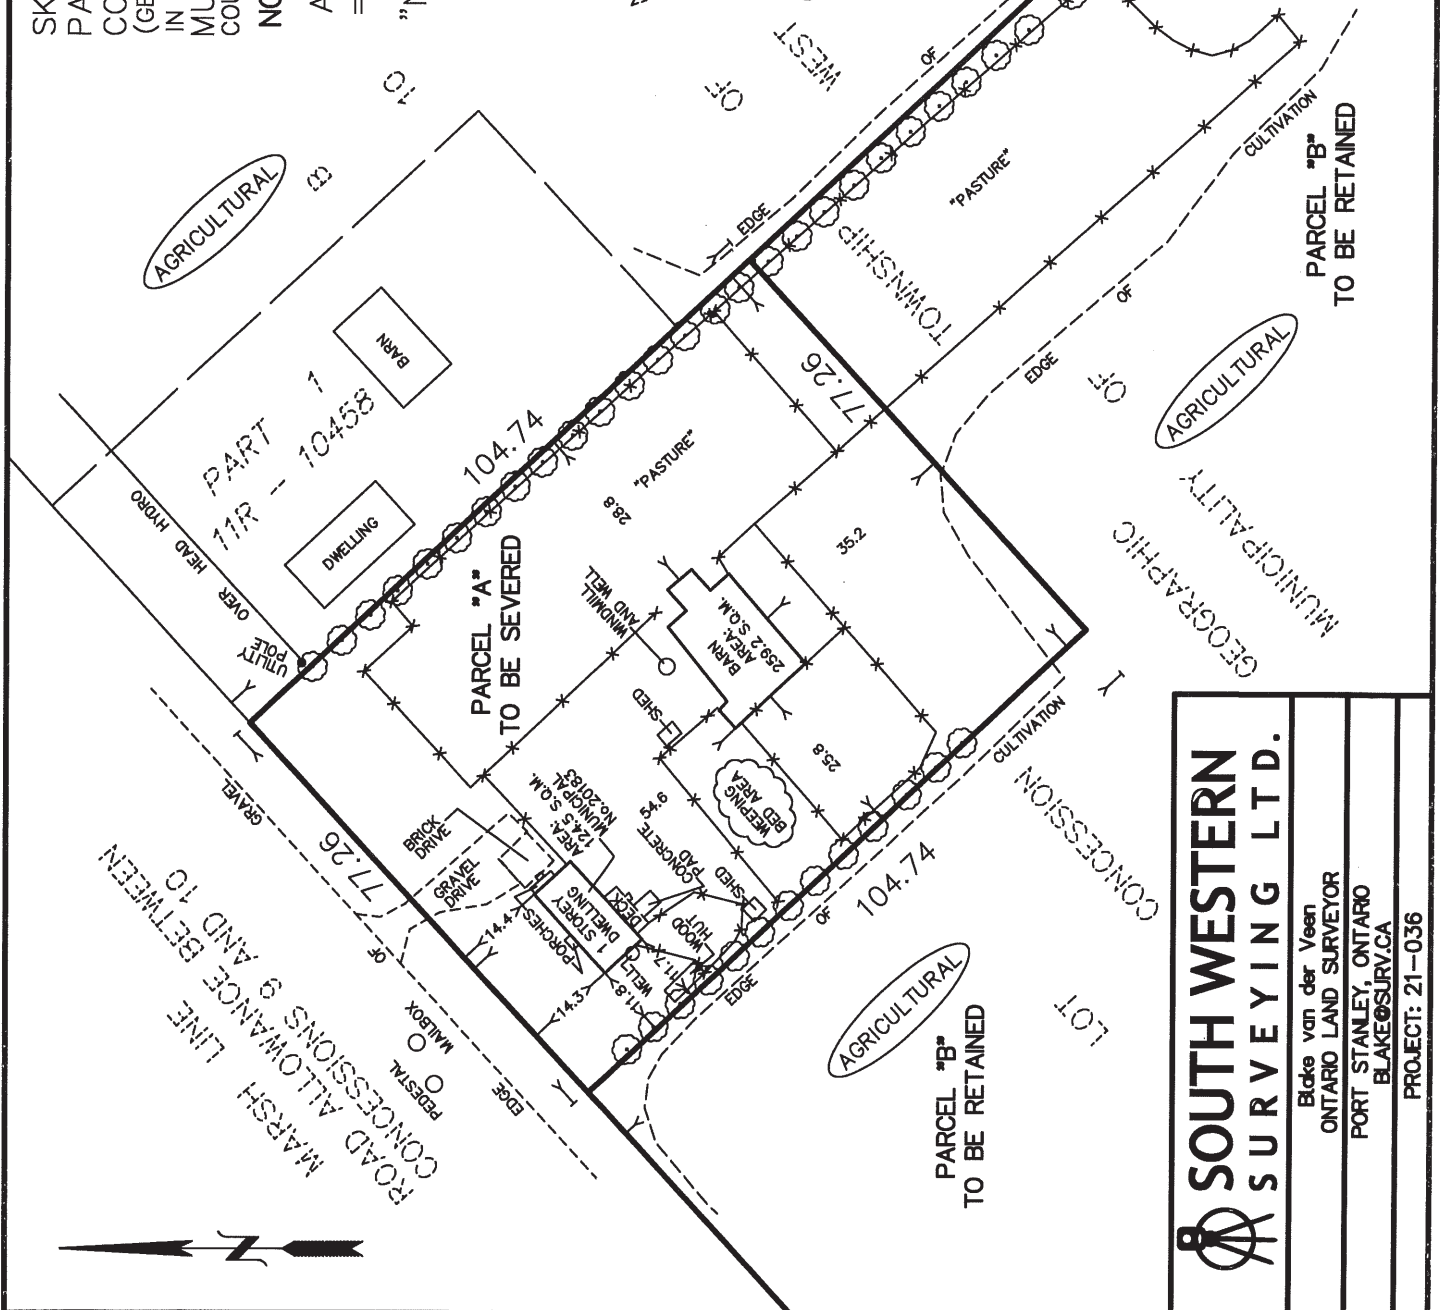

**SOUTH WESTERN
SURVEYING LTD.**

Blake van der Veen
ONTARIO LAND SURVEYOR
PORT STANLEY, ONTARIO
BLAKE@SURV.CA

PROJECT: 21-036

East Schedule 11

Sketch

